


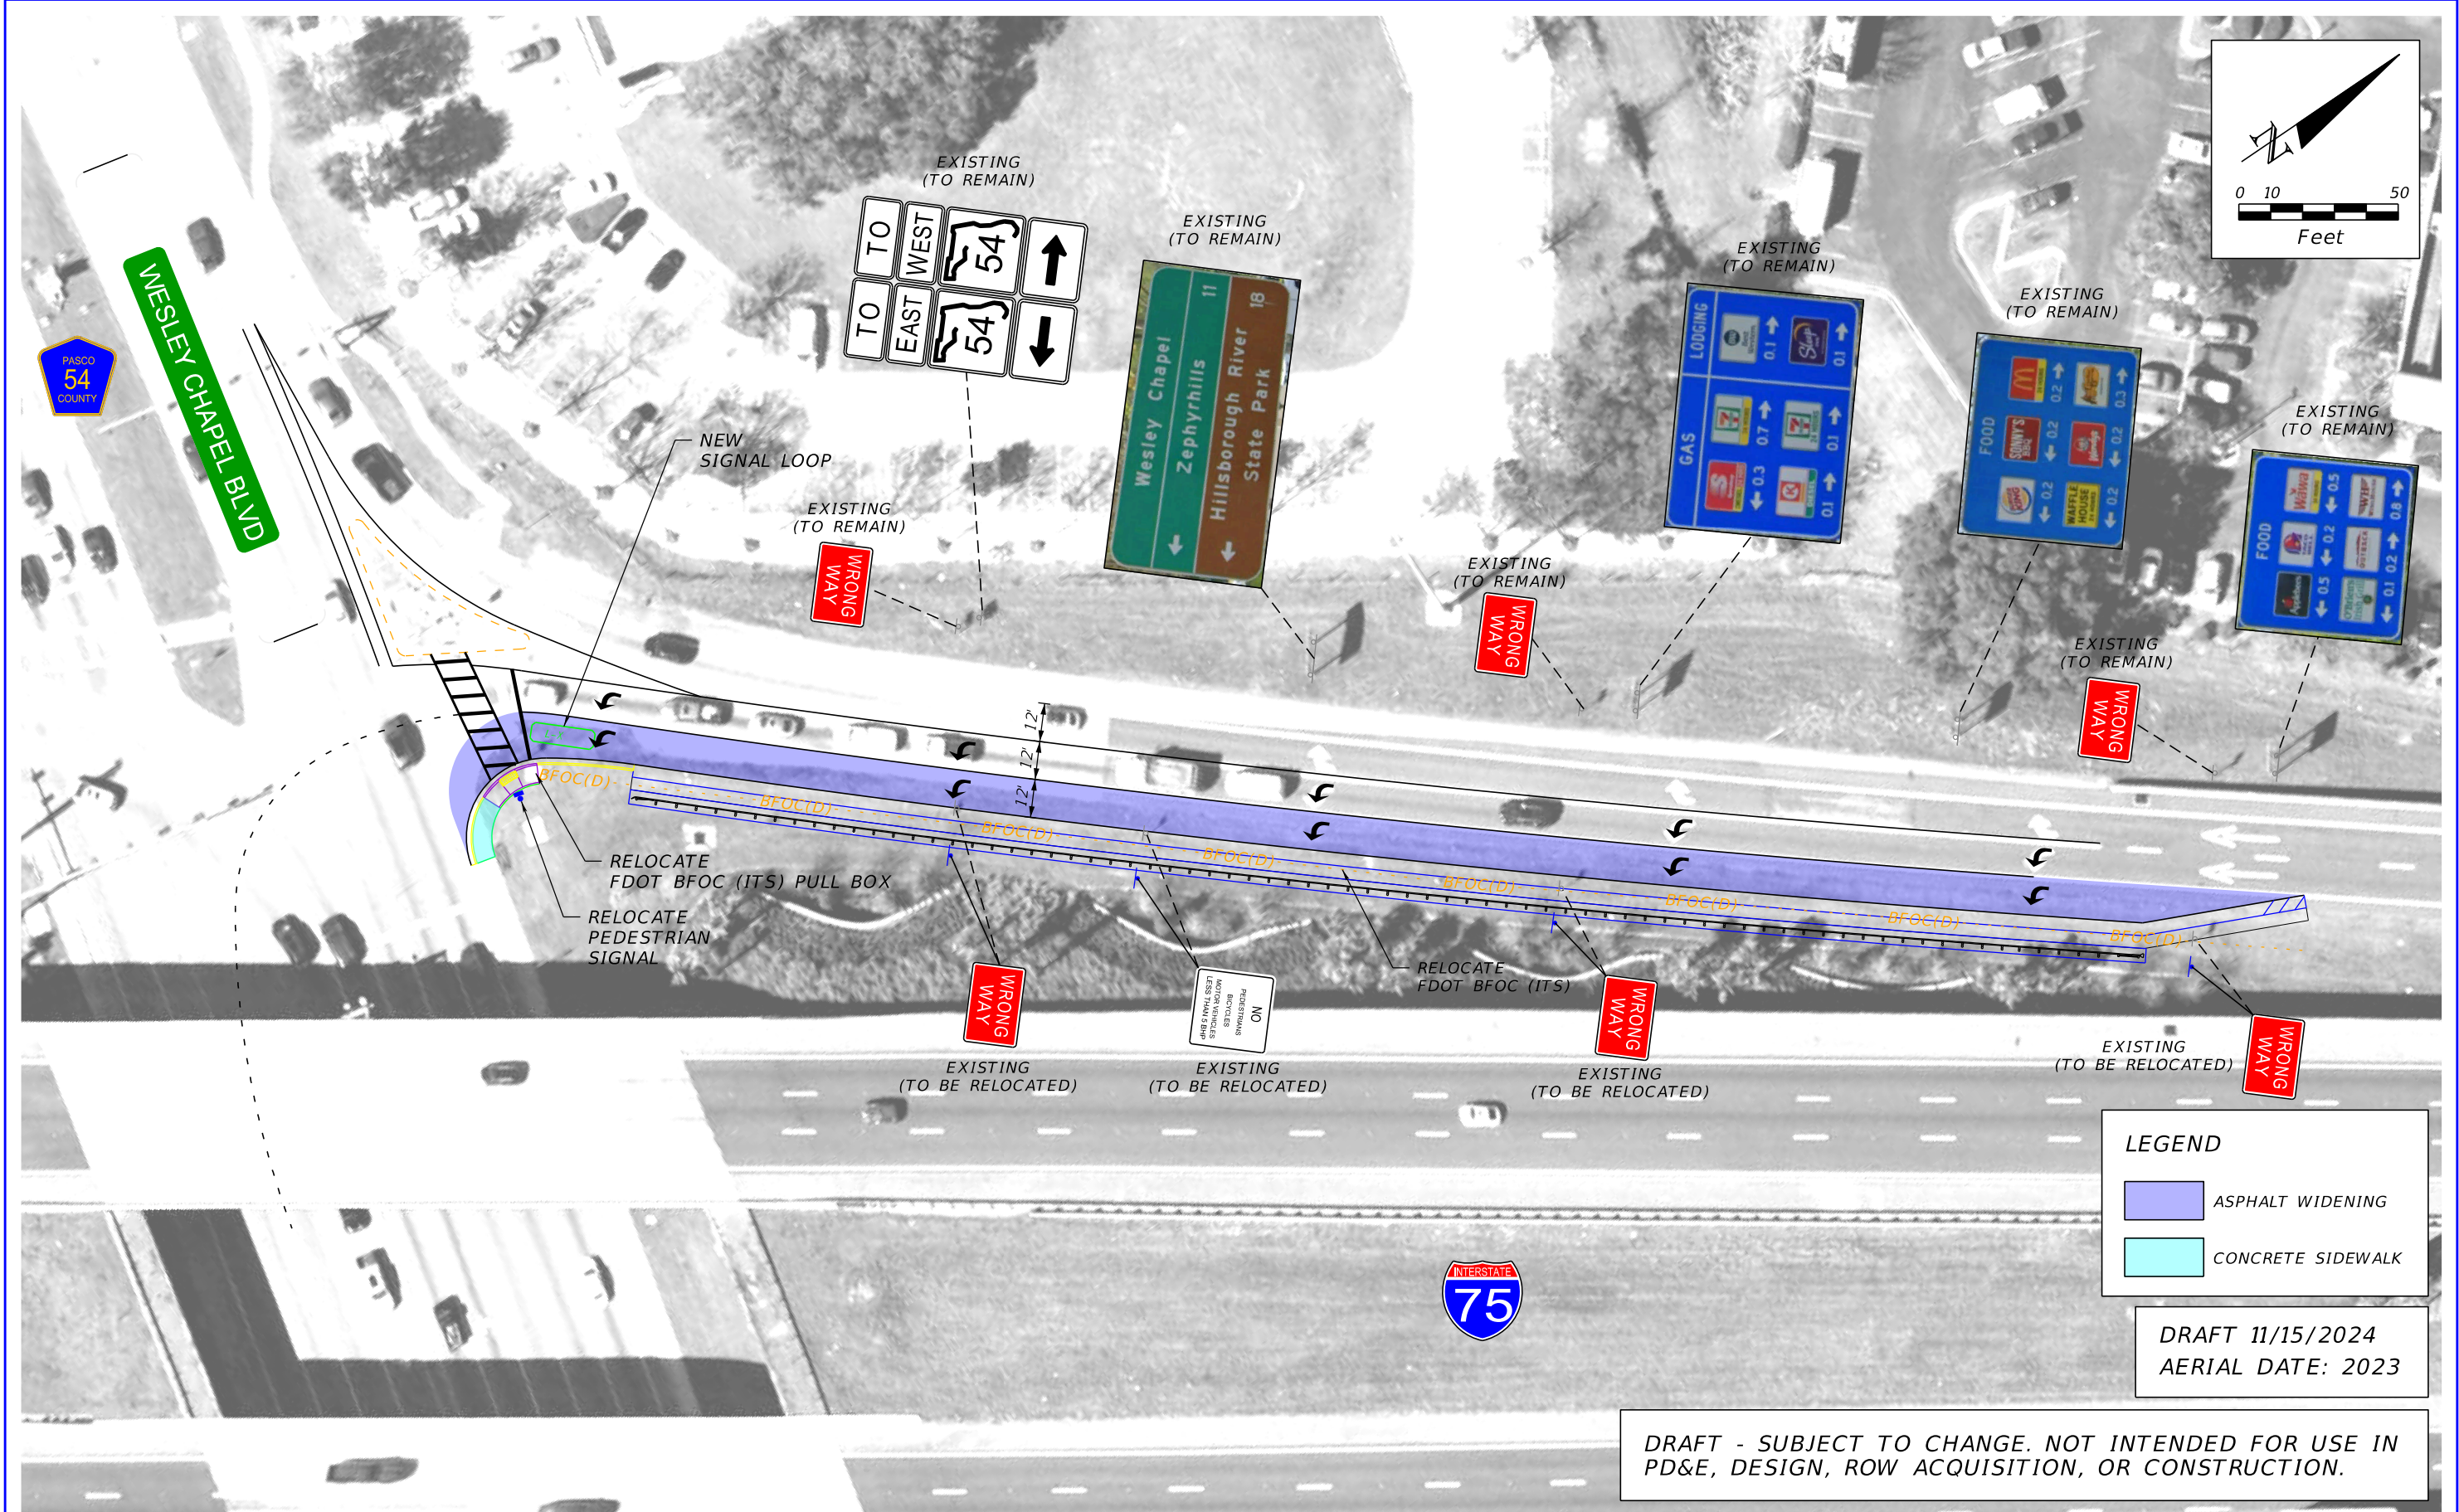

REVISIONS			
DATE	DESCRIPTION	DATE	DESCRIPTION

--	--	--

STATE OF FLORIDA DEPARTMENT OF TRANSPORTATION		
ROAD NO.	COUNTY	FINANCIAL PROJECT ID
SR 93	PASCO	

I-75 SB OFF-RAMP AT CR 54

SHEET NO.