

SR-582 (E. Fowler Avenue) at
N. 12th Street

Intersection Improvement Public Hearing

FPID # 254677-2

August 12, 2019

FDOT District Seven, Tampa, FL






PUBLIC HEARING ANNOUNCEMENT

SR-582/E. Fowler Avenue at N. 12th Street

Intersection Improvement

FDOT, District Seven – FPID No.: 254677-1

Hillsborough County

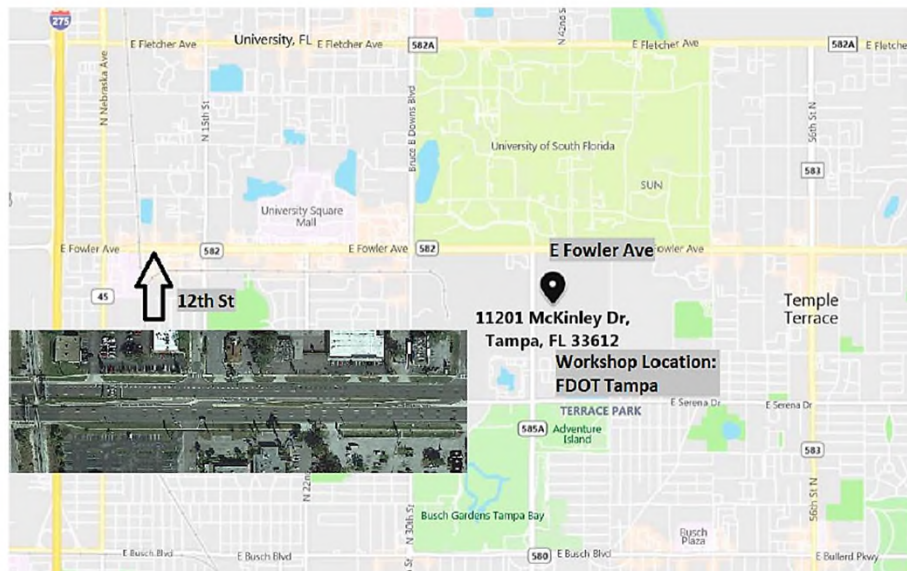

The Florida Department of Transportation (FDOT) invites you to participate in a public hearing regarding the SR-582/E. Fowler Avenue at N. 12th Street proposed intersections improvement project on Monday, August 12, 2019, at 2:00 p.m. The hearing will be held at the FDOT District Seven building, 11201 N. McKinley Drive, Tampa, FL 33612, in the Auditorium.

The hearing is being held to allow interested persons an opportunity to learn more about the project and provide comments regarding the conceptual design and proposed median improvements to the SR-582/E. Fowler Avenue at N. 12th Street intersection.


There will be a short video presentation. Project aeriels and graphic exhibits will be on display for review and FDOT representatives will be available to discuss the project and answer questions.

Written comment forms will be available at the hearing or your comments can mailed/emailed to: Ali Khalilhamadi, P.E., PTOE, FDOT, District Seven, 11201 N. McKinley Drive, MS 7-1300, Tampa, Florida 33612, or sent by email to Ali.Khalilhamadi@dot.state.fl.us. All written comments must be postmarked or emailed by August 26th, 2019.


If you have questions about the project or hearing, please contact Jo Ellyn Guthrie, FDOT Project Management at (813) 975-6245 or at JoEllyn.Guthrie@dot.state.fl.us.

Public participation is solicited without regard to race, color, national origin, age, sex, religion, disability or family status. Persons who require special accommodations under the Americans with Disabilities Act or persons who require translation service (free of charge) should contact Alex Henry, District Public Involvement Corridor at (813) 975-6405 or (800) 226-7220 at least seven (7) working days in advance of the public meeting.


Existing Conditions

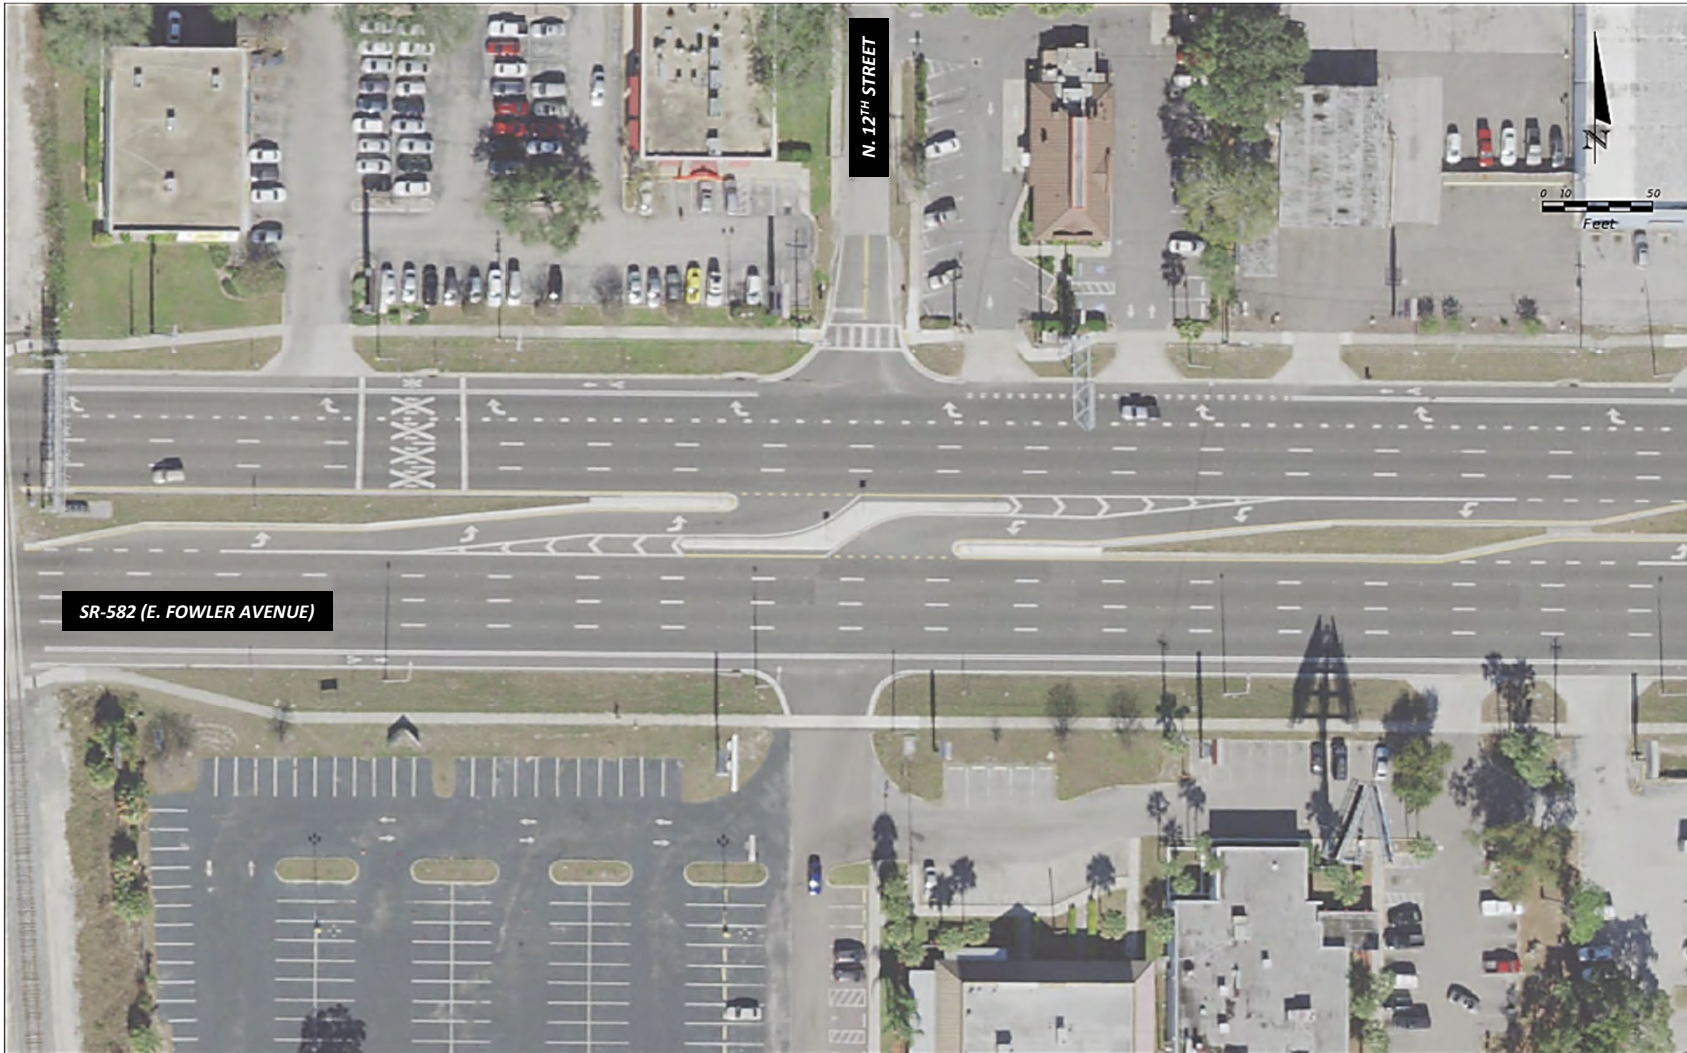


Existing Conditions

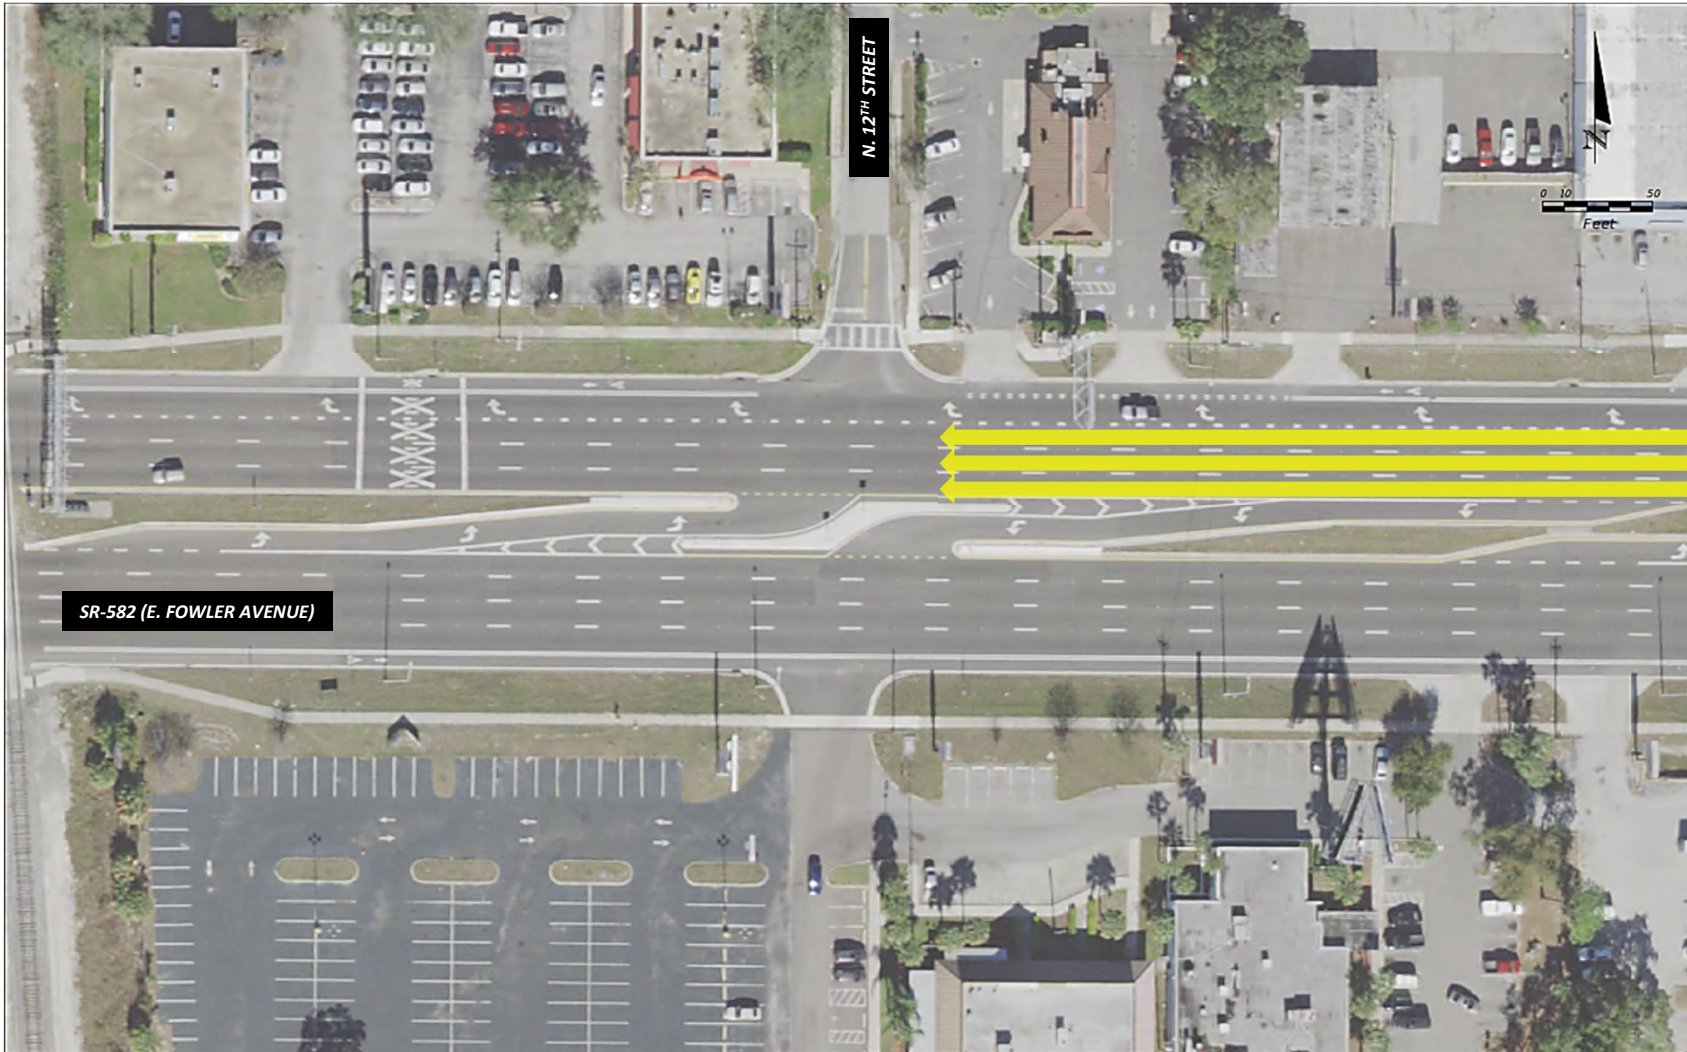


Existing Conditions

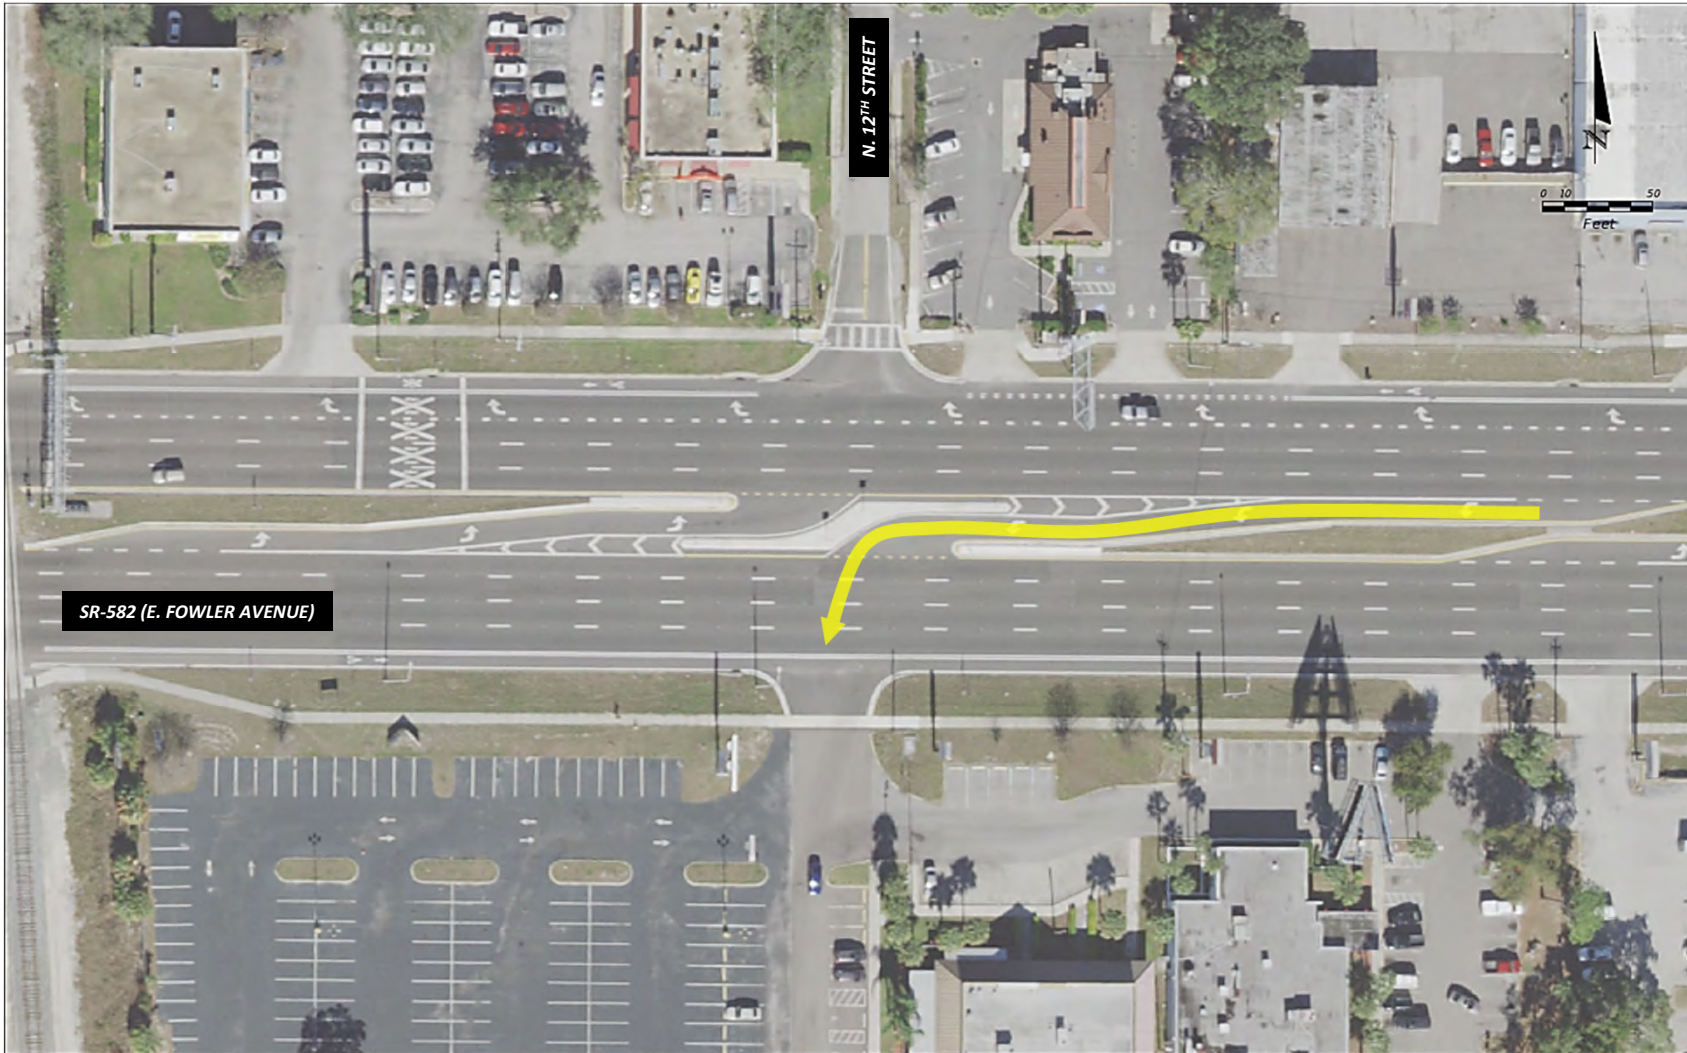


Existing Conditions

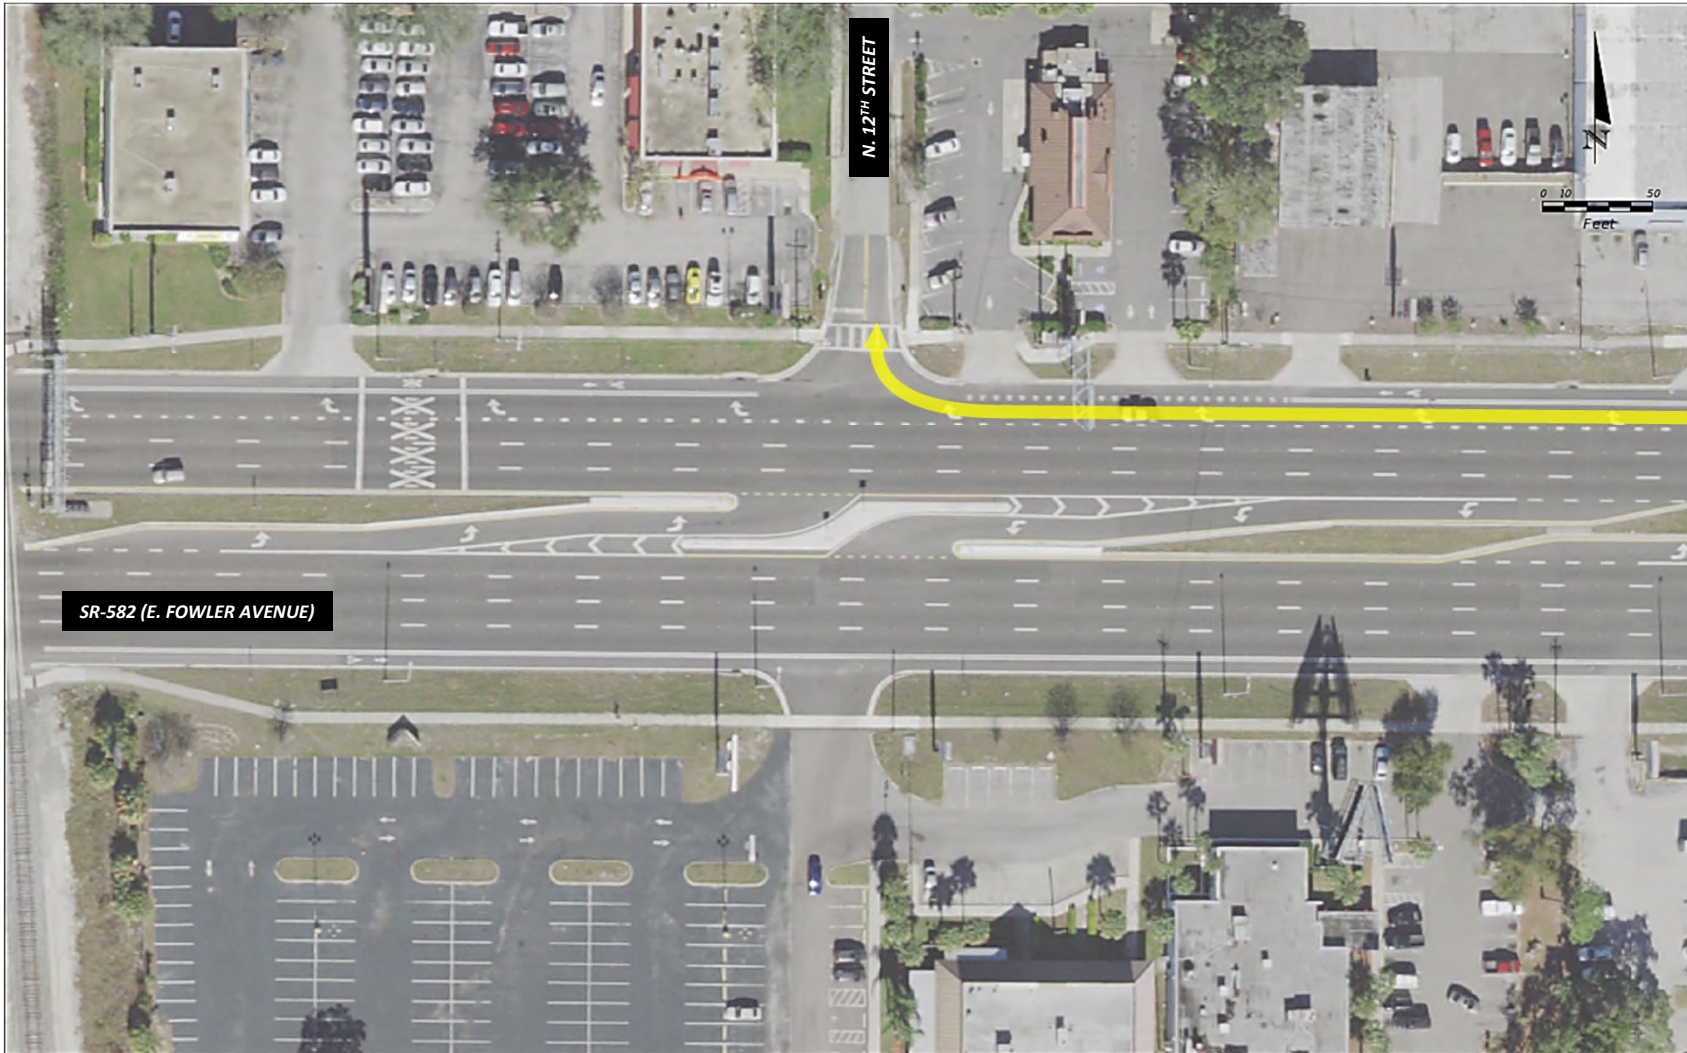


Existing Conditions

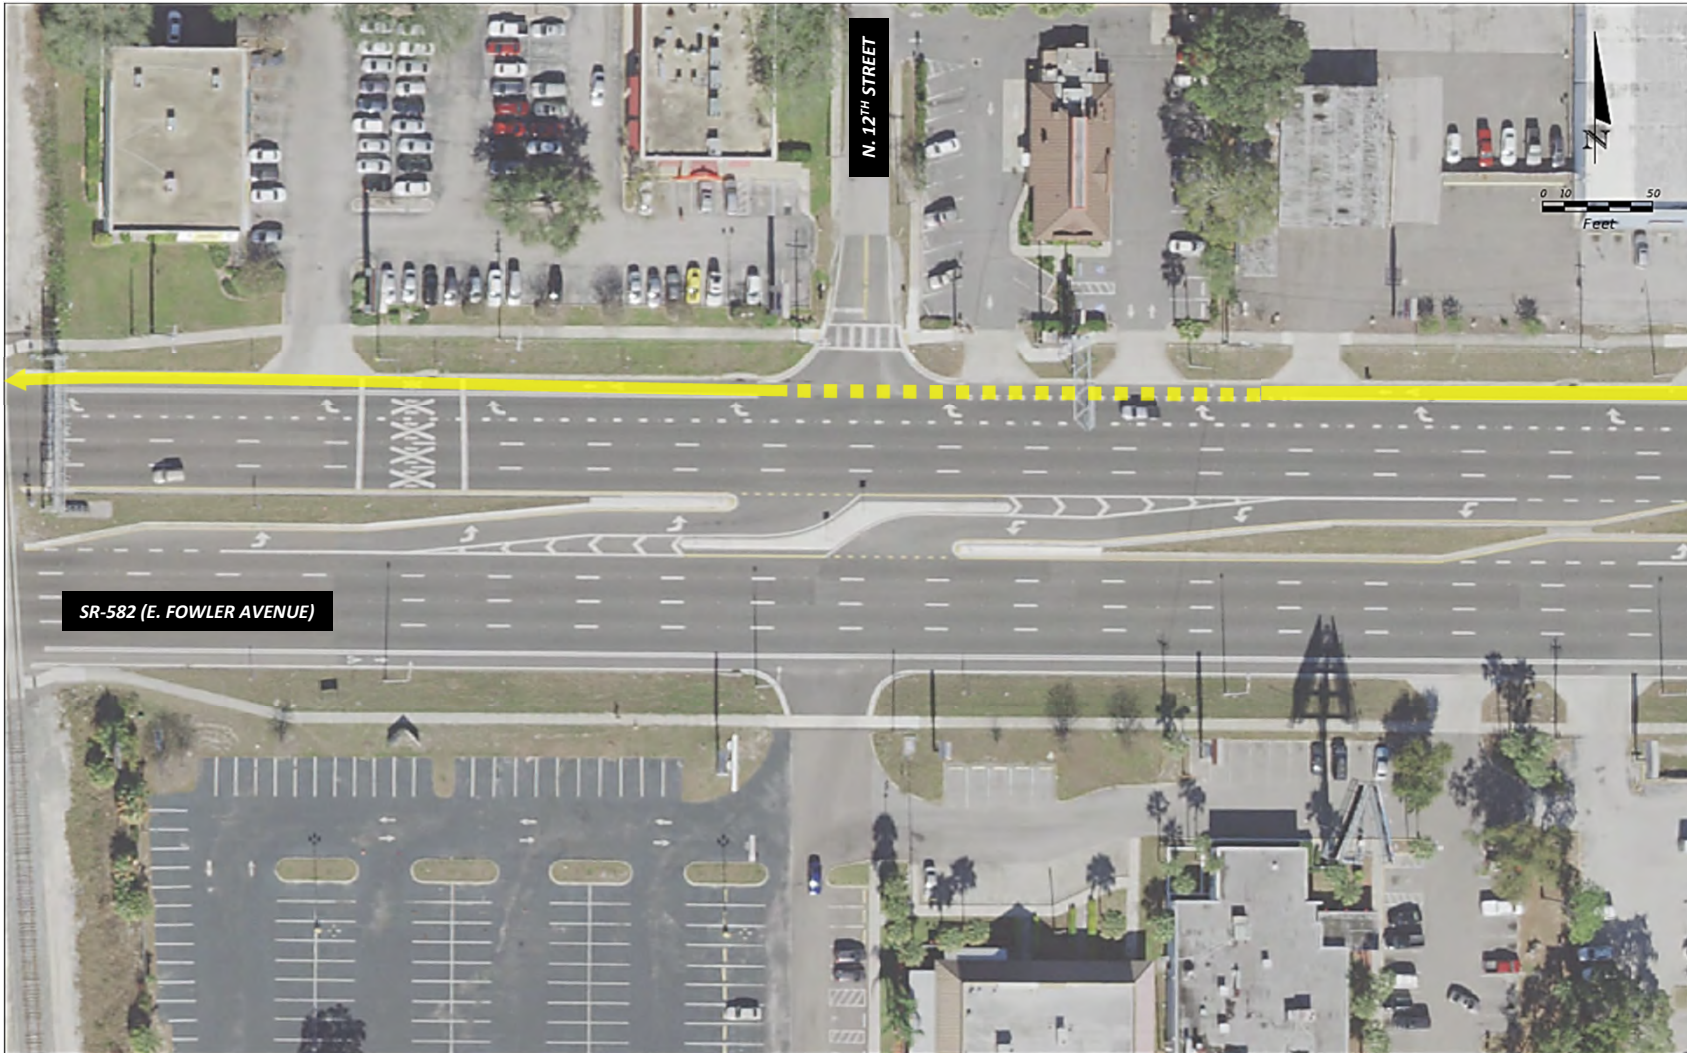


Existing Conditions

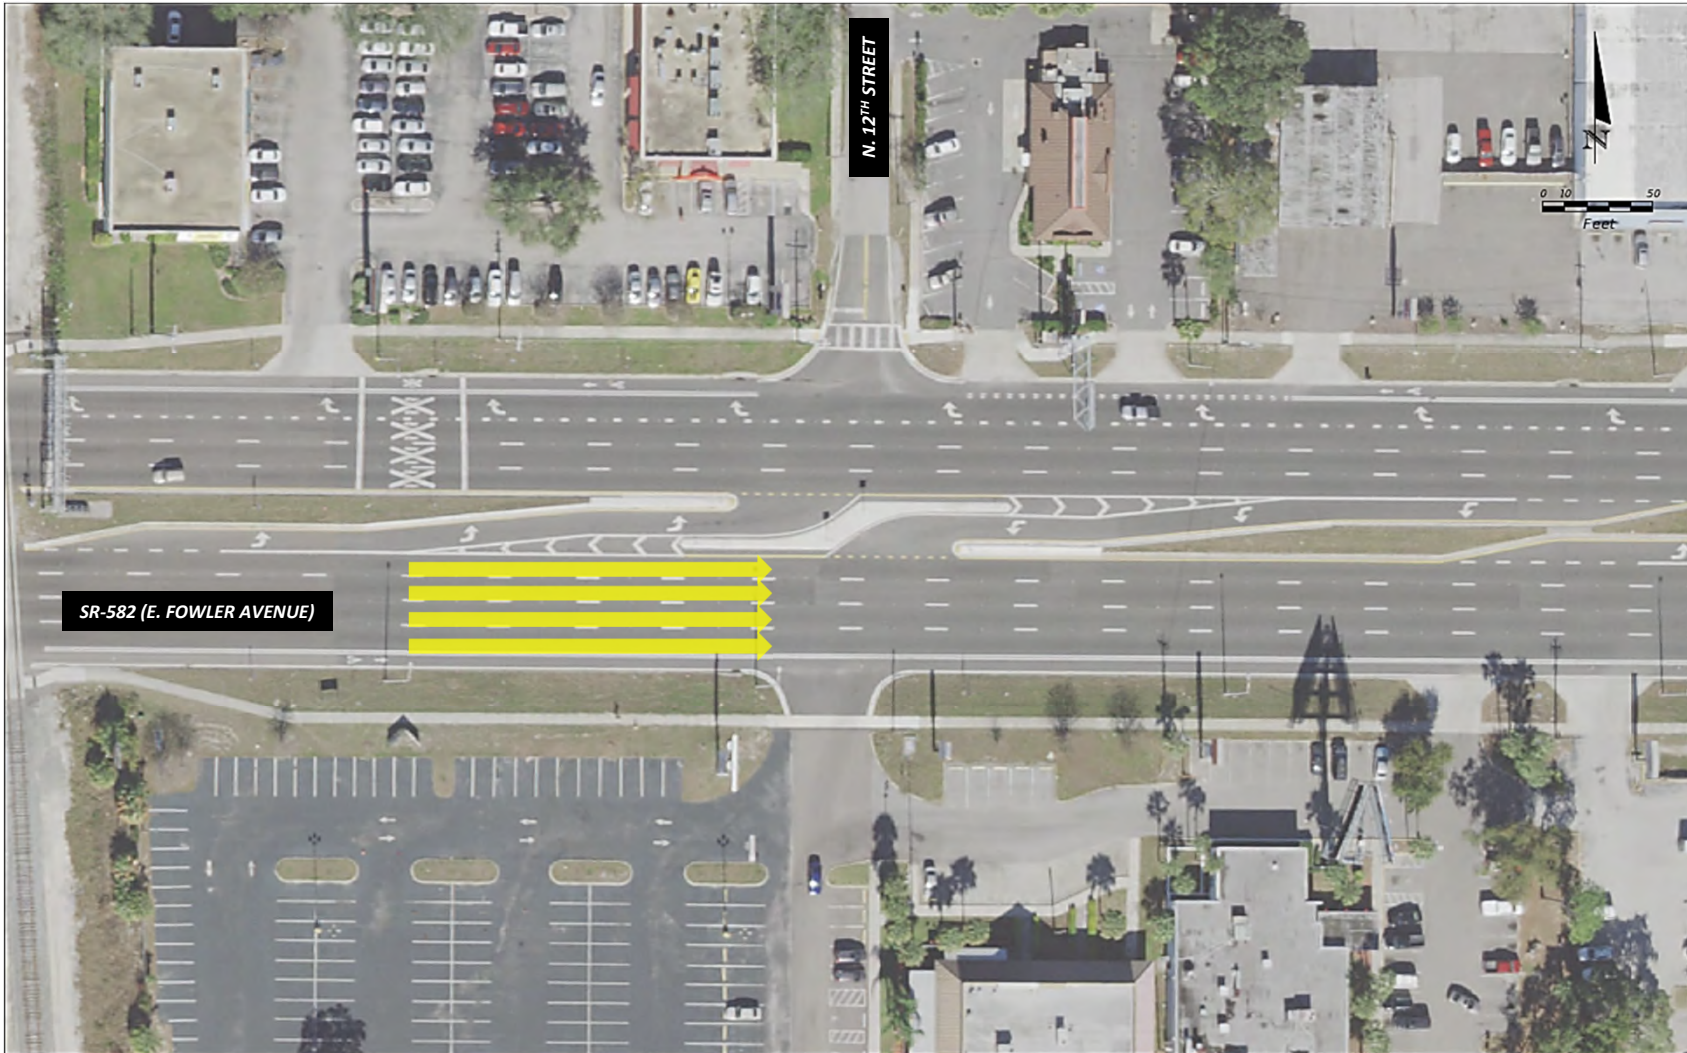


Existing Conditions

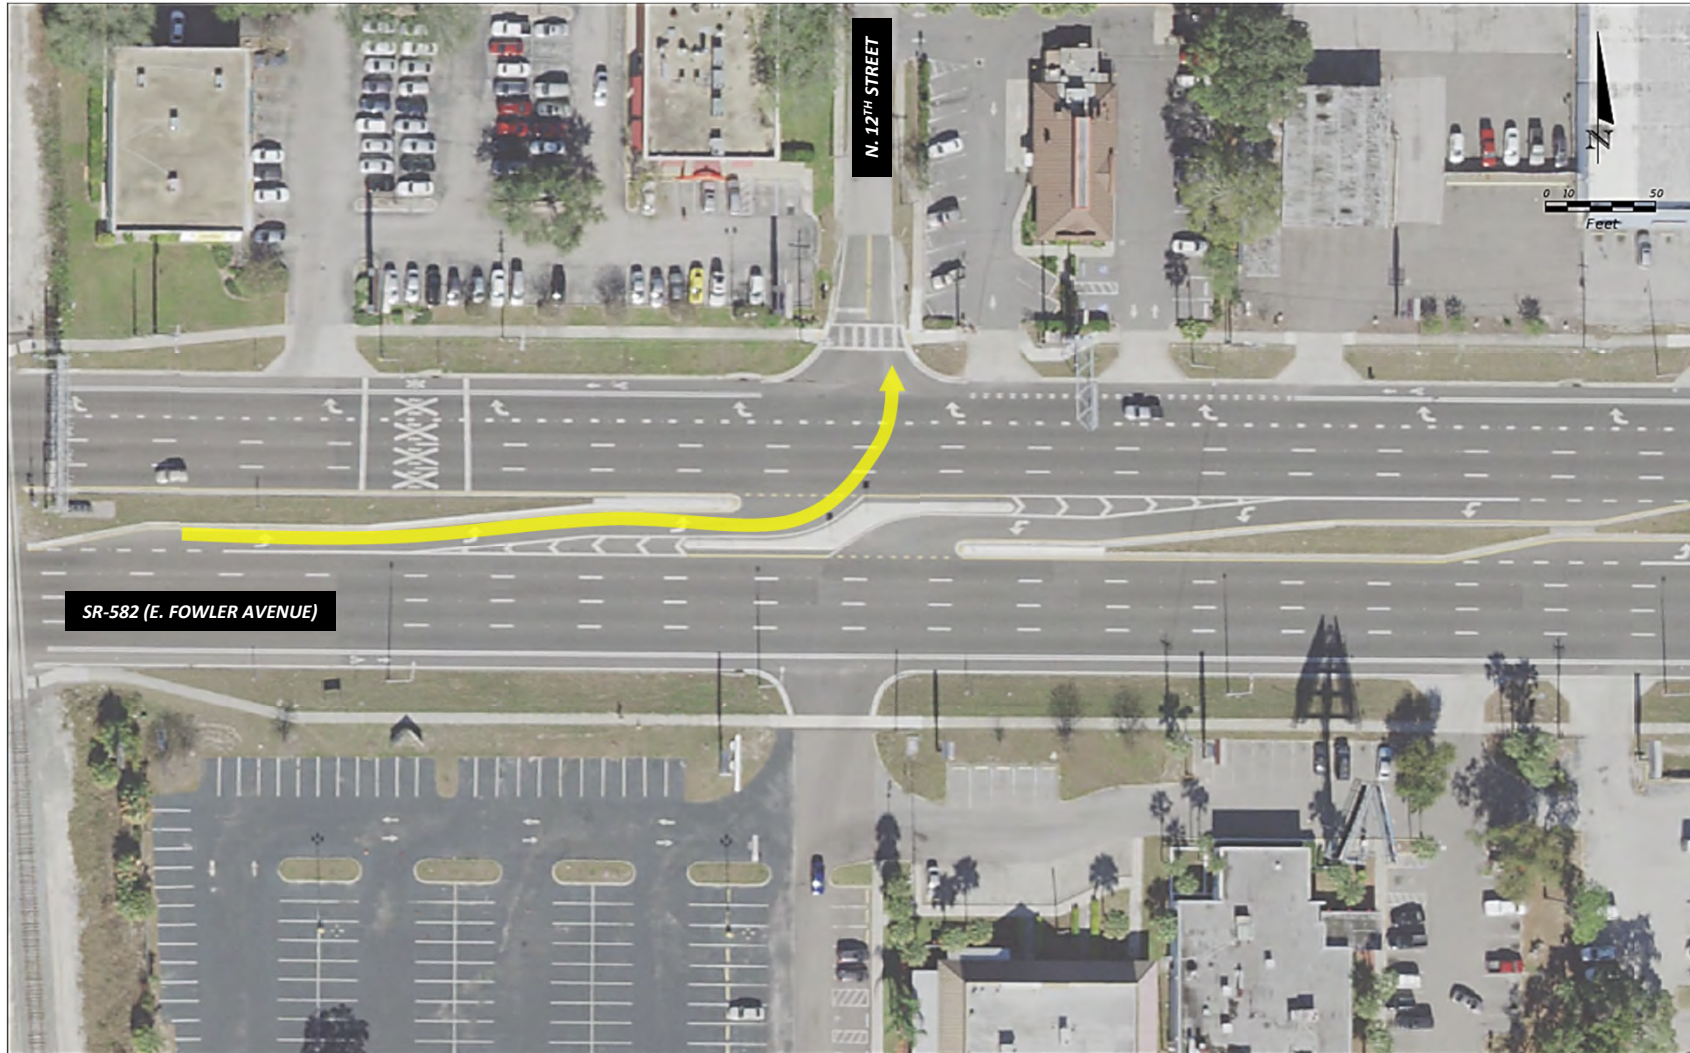


Existing Conditions

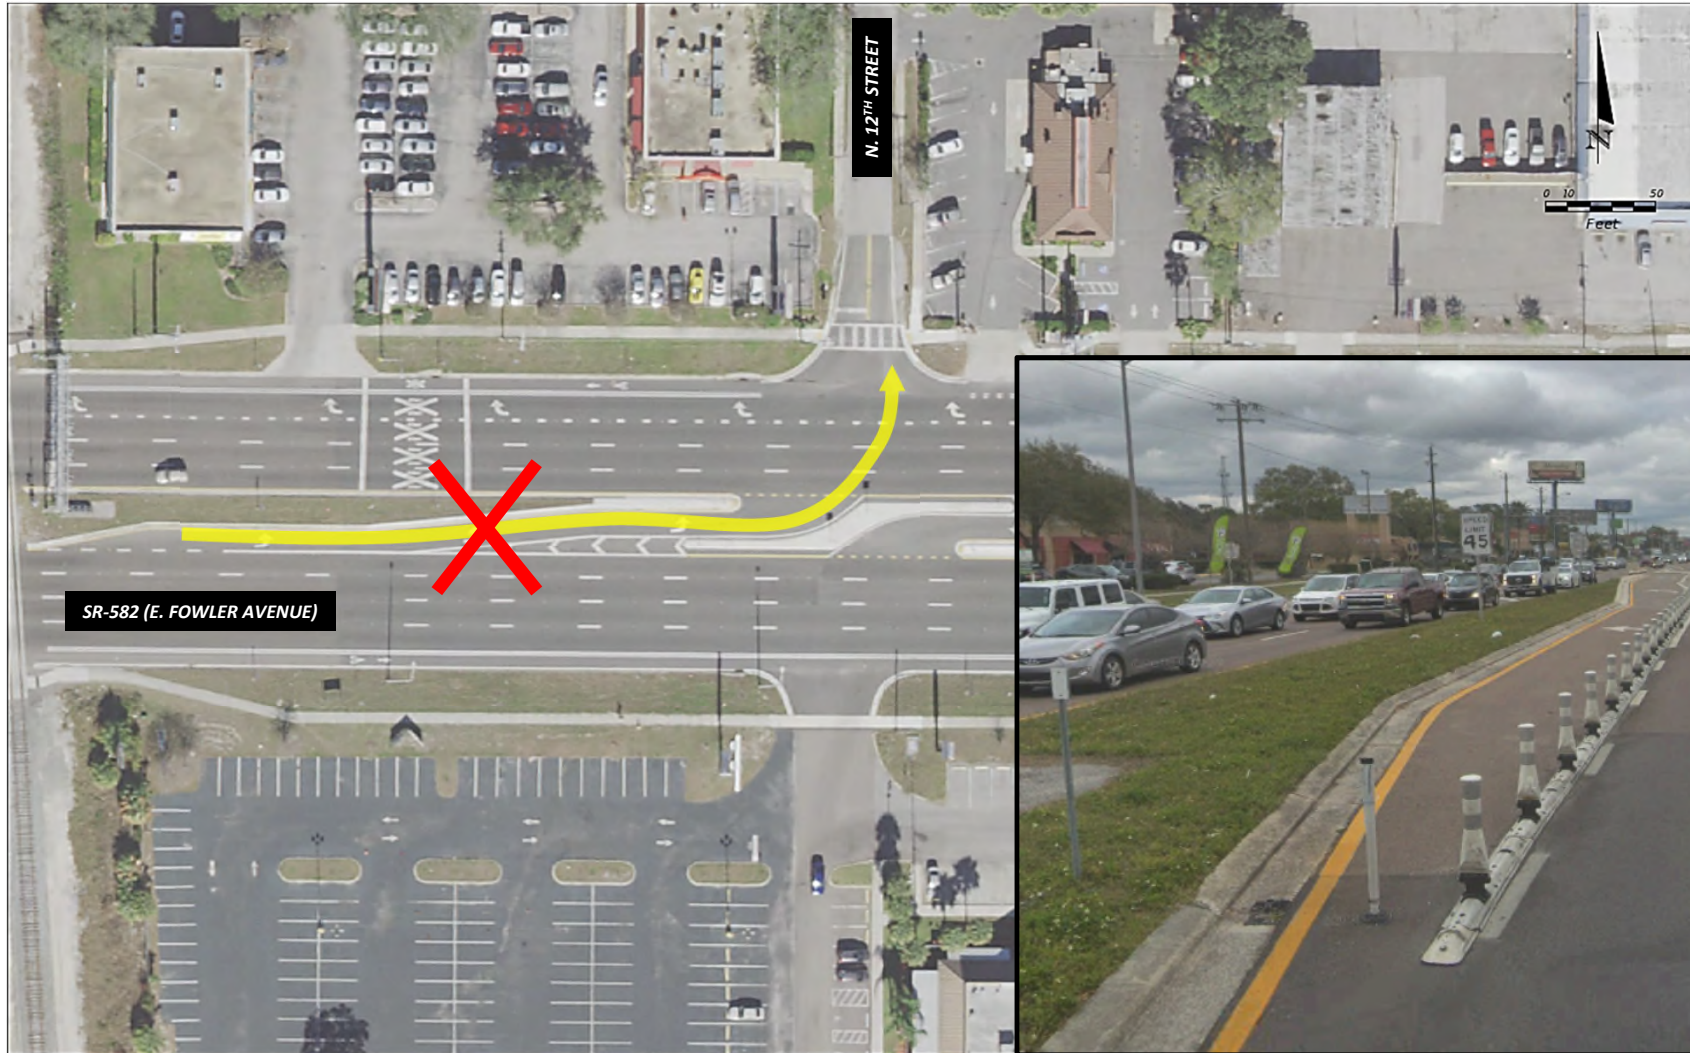


Existing Conditions

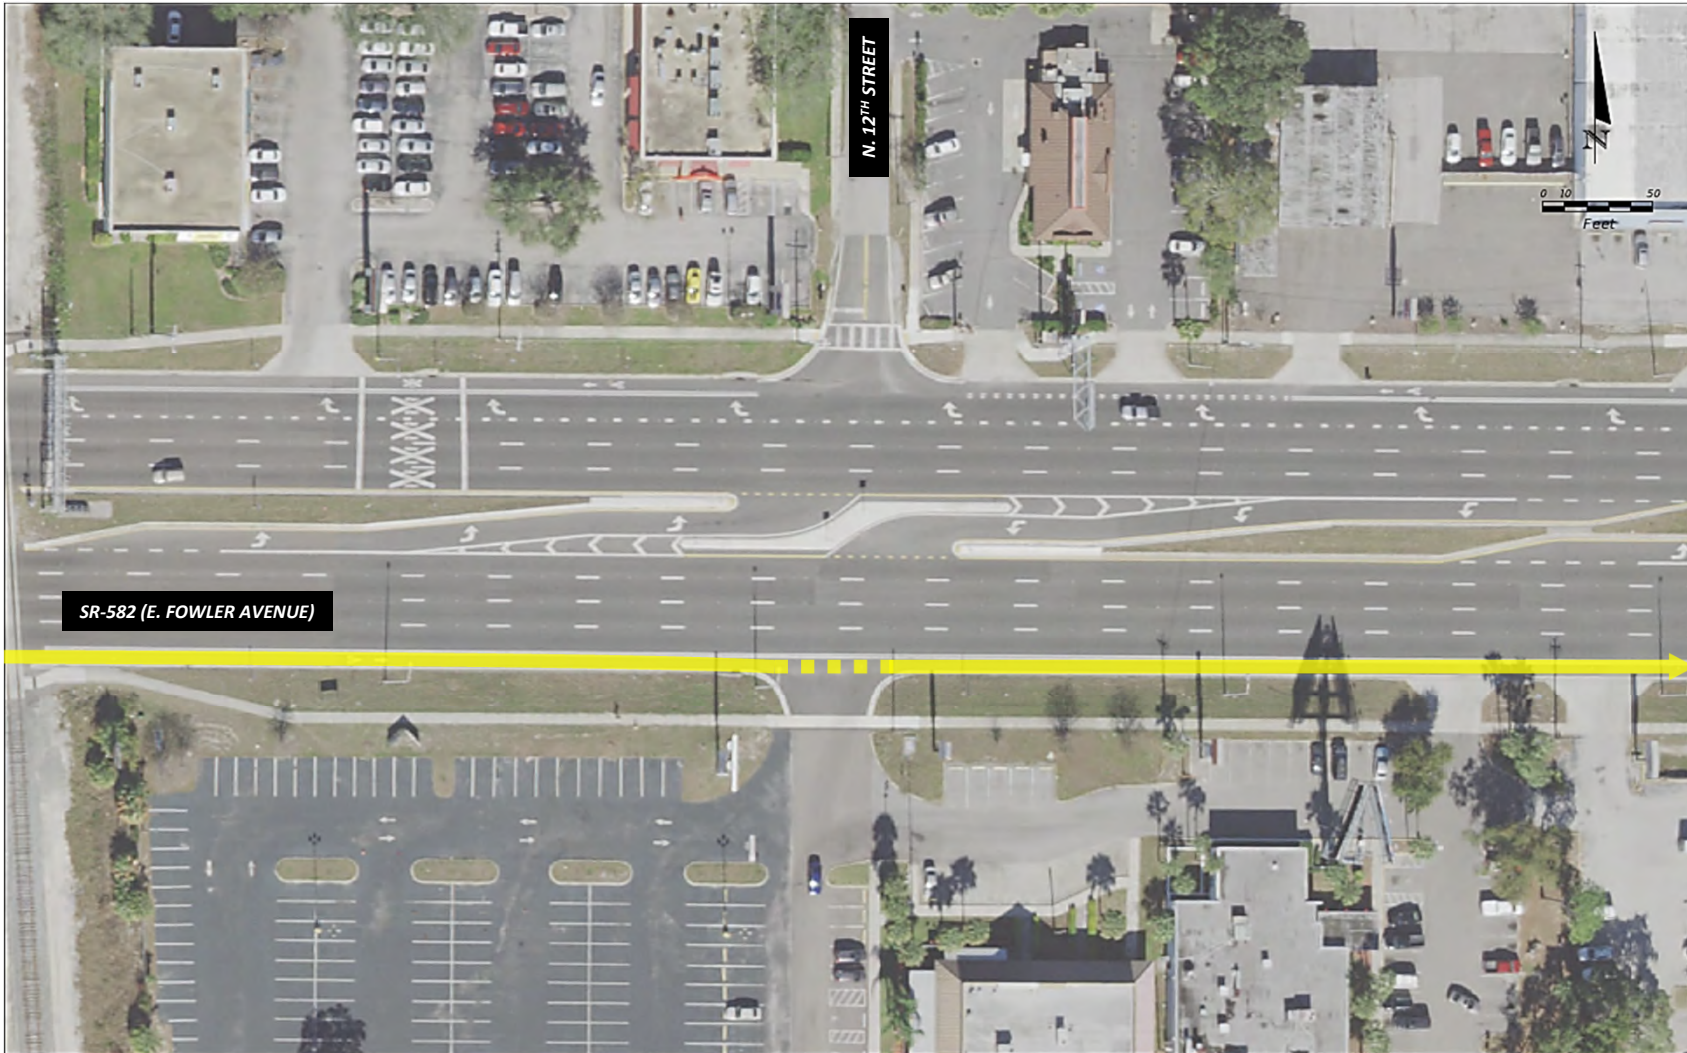


Existing Conditions

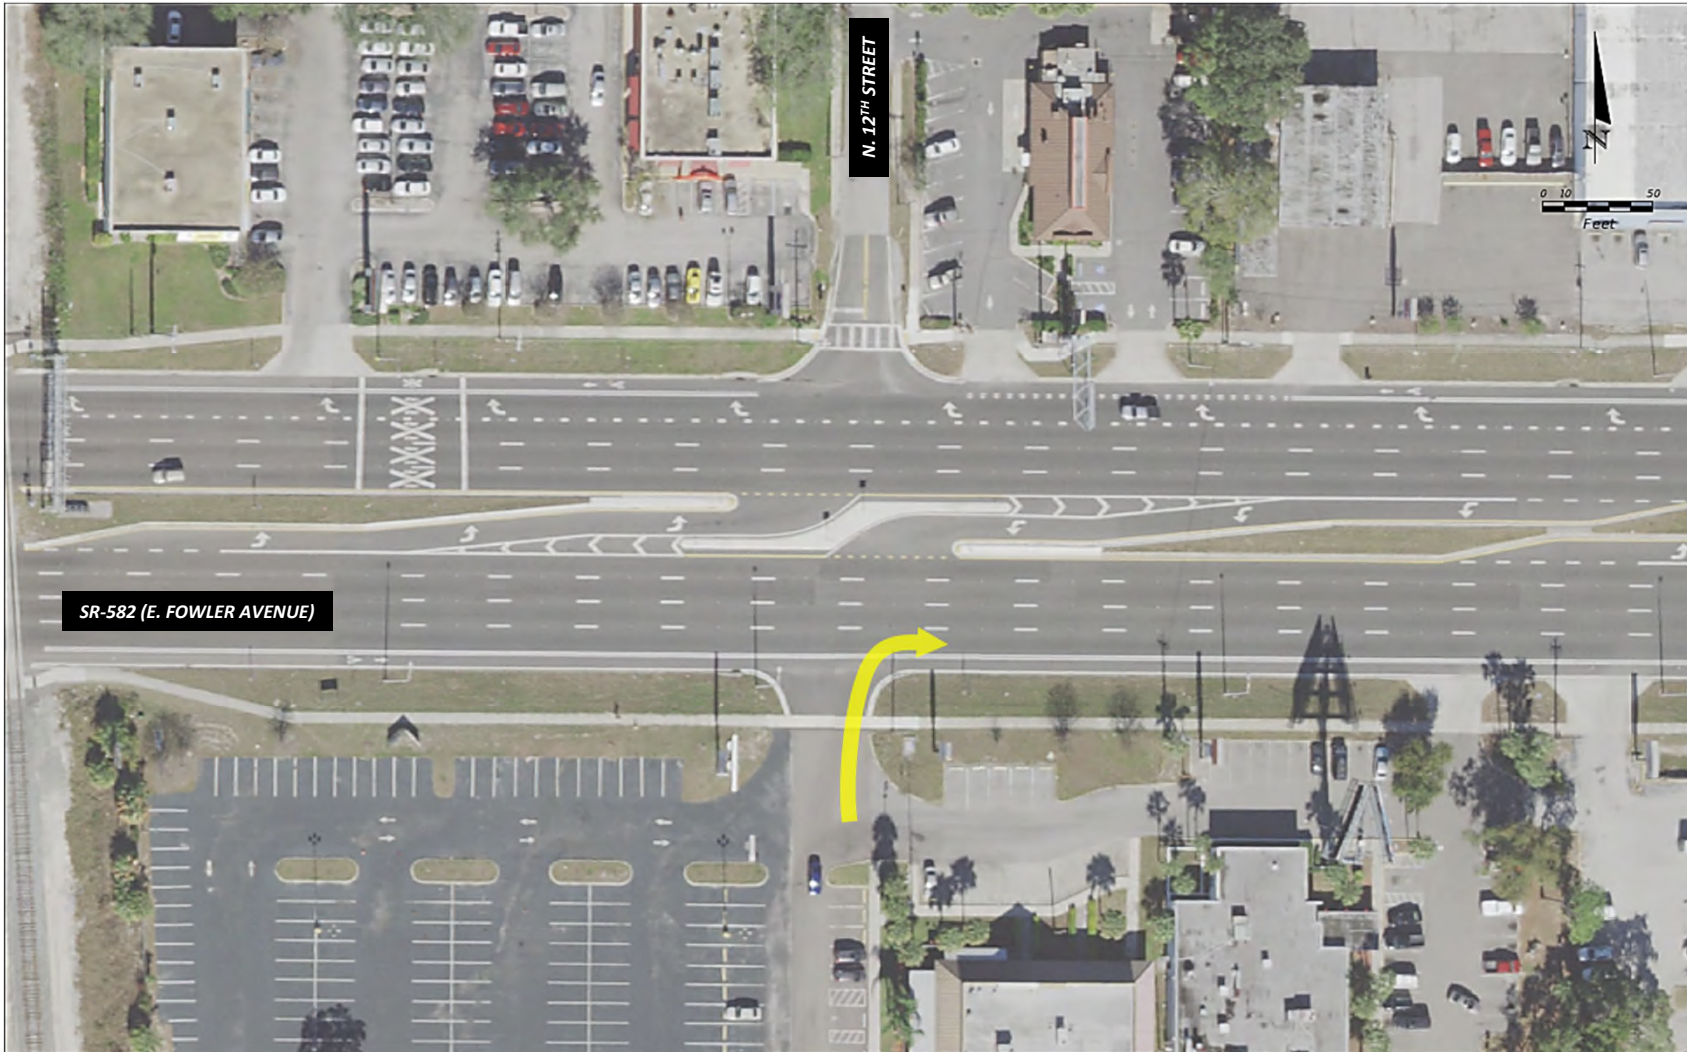

Existing Conditions

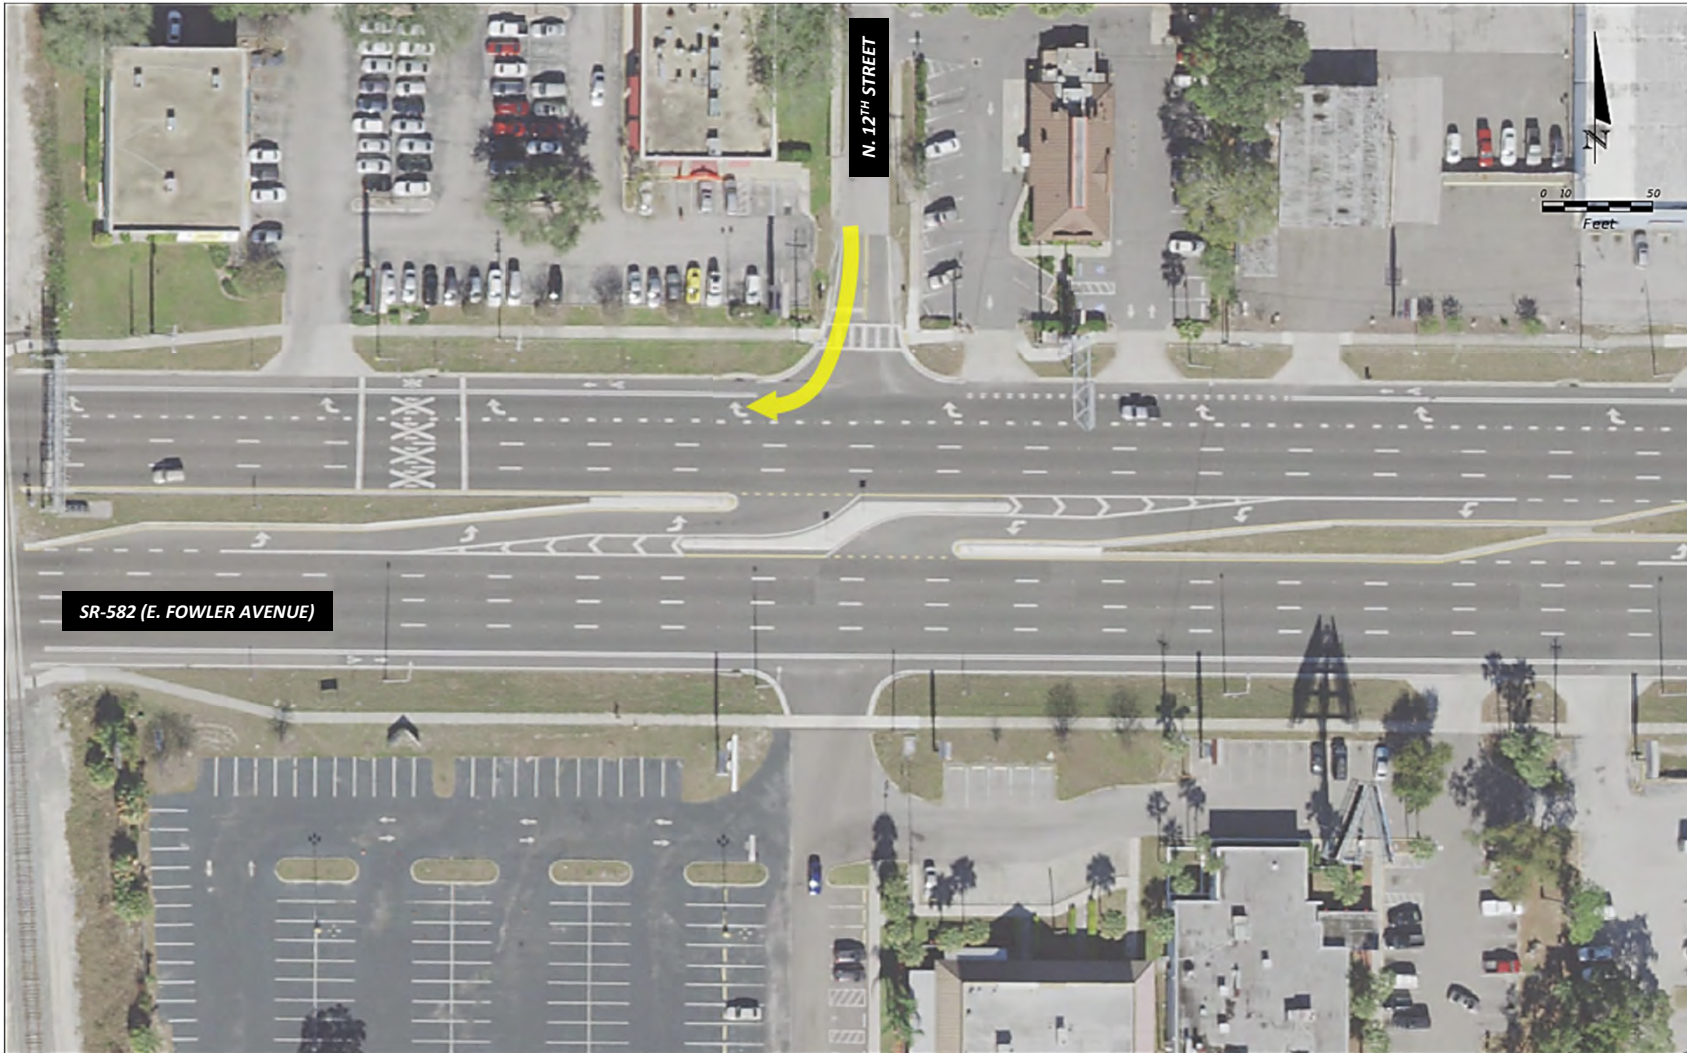


Proposed Concept – SR-582 (E. Fowler Avenue) at N. 12th Street

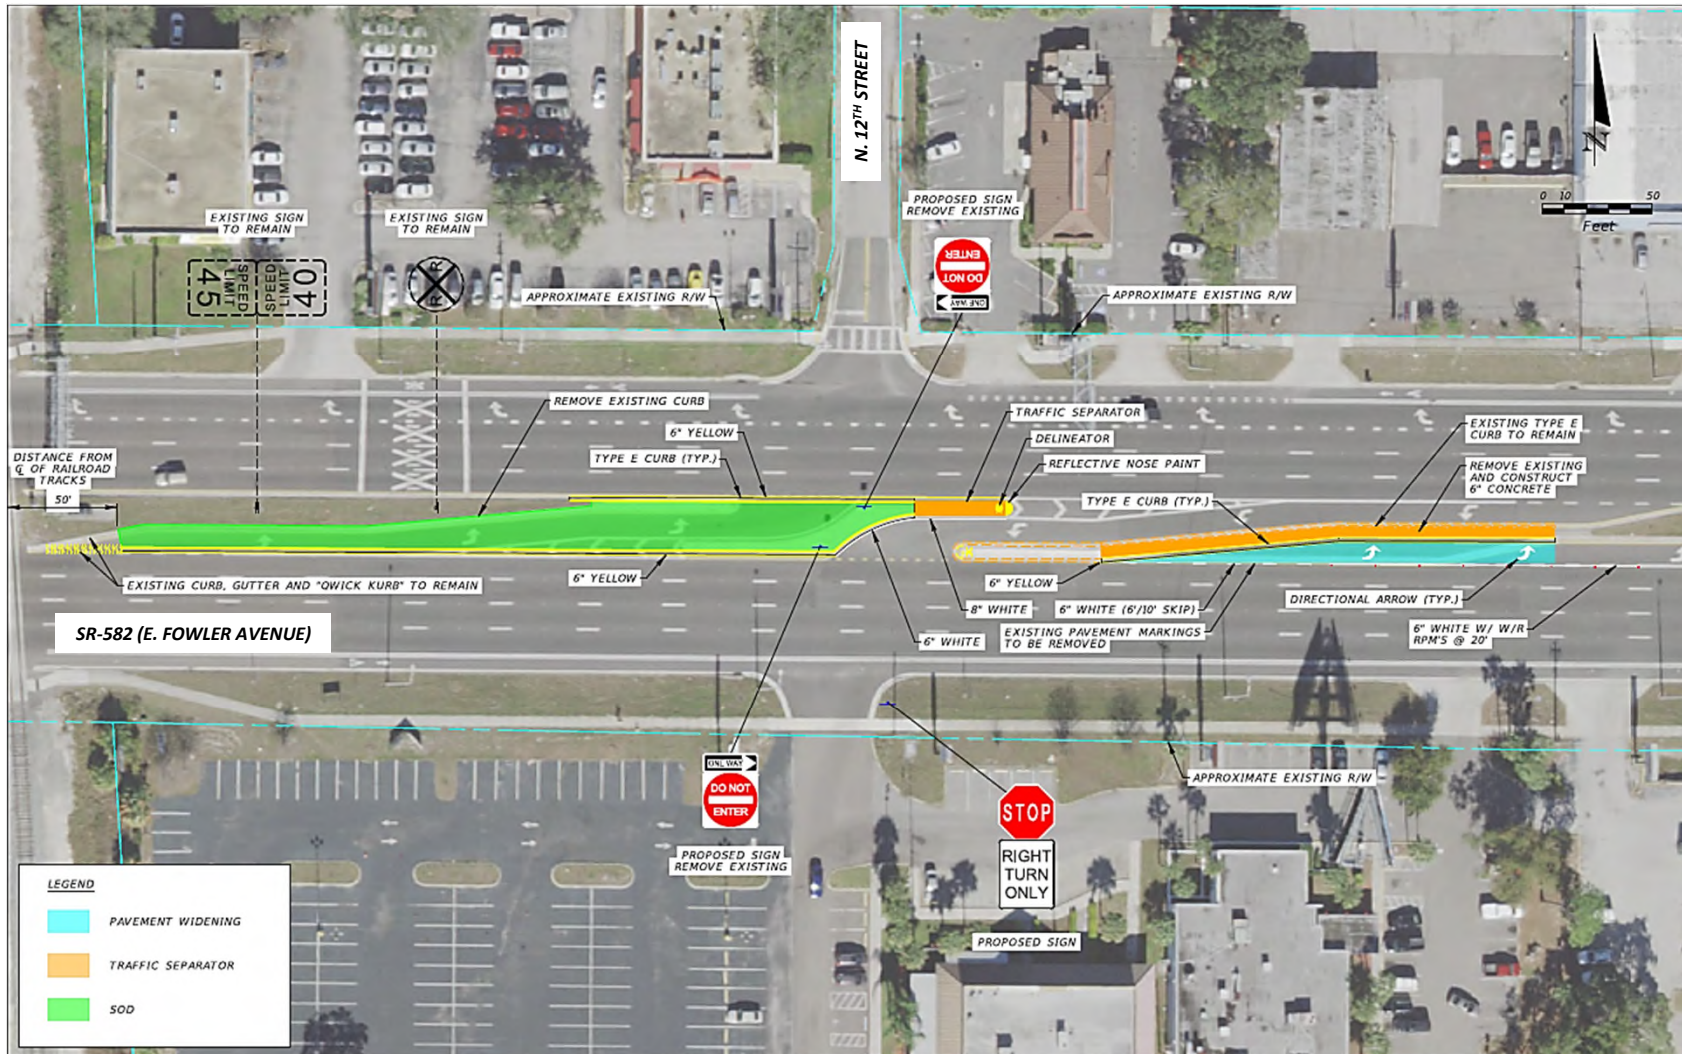


2012-2014 Crashes that could have been prevented with removal of left-turn lane:


Crash Type	Crashes
Left-Turn	25

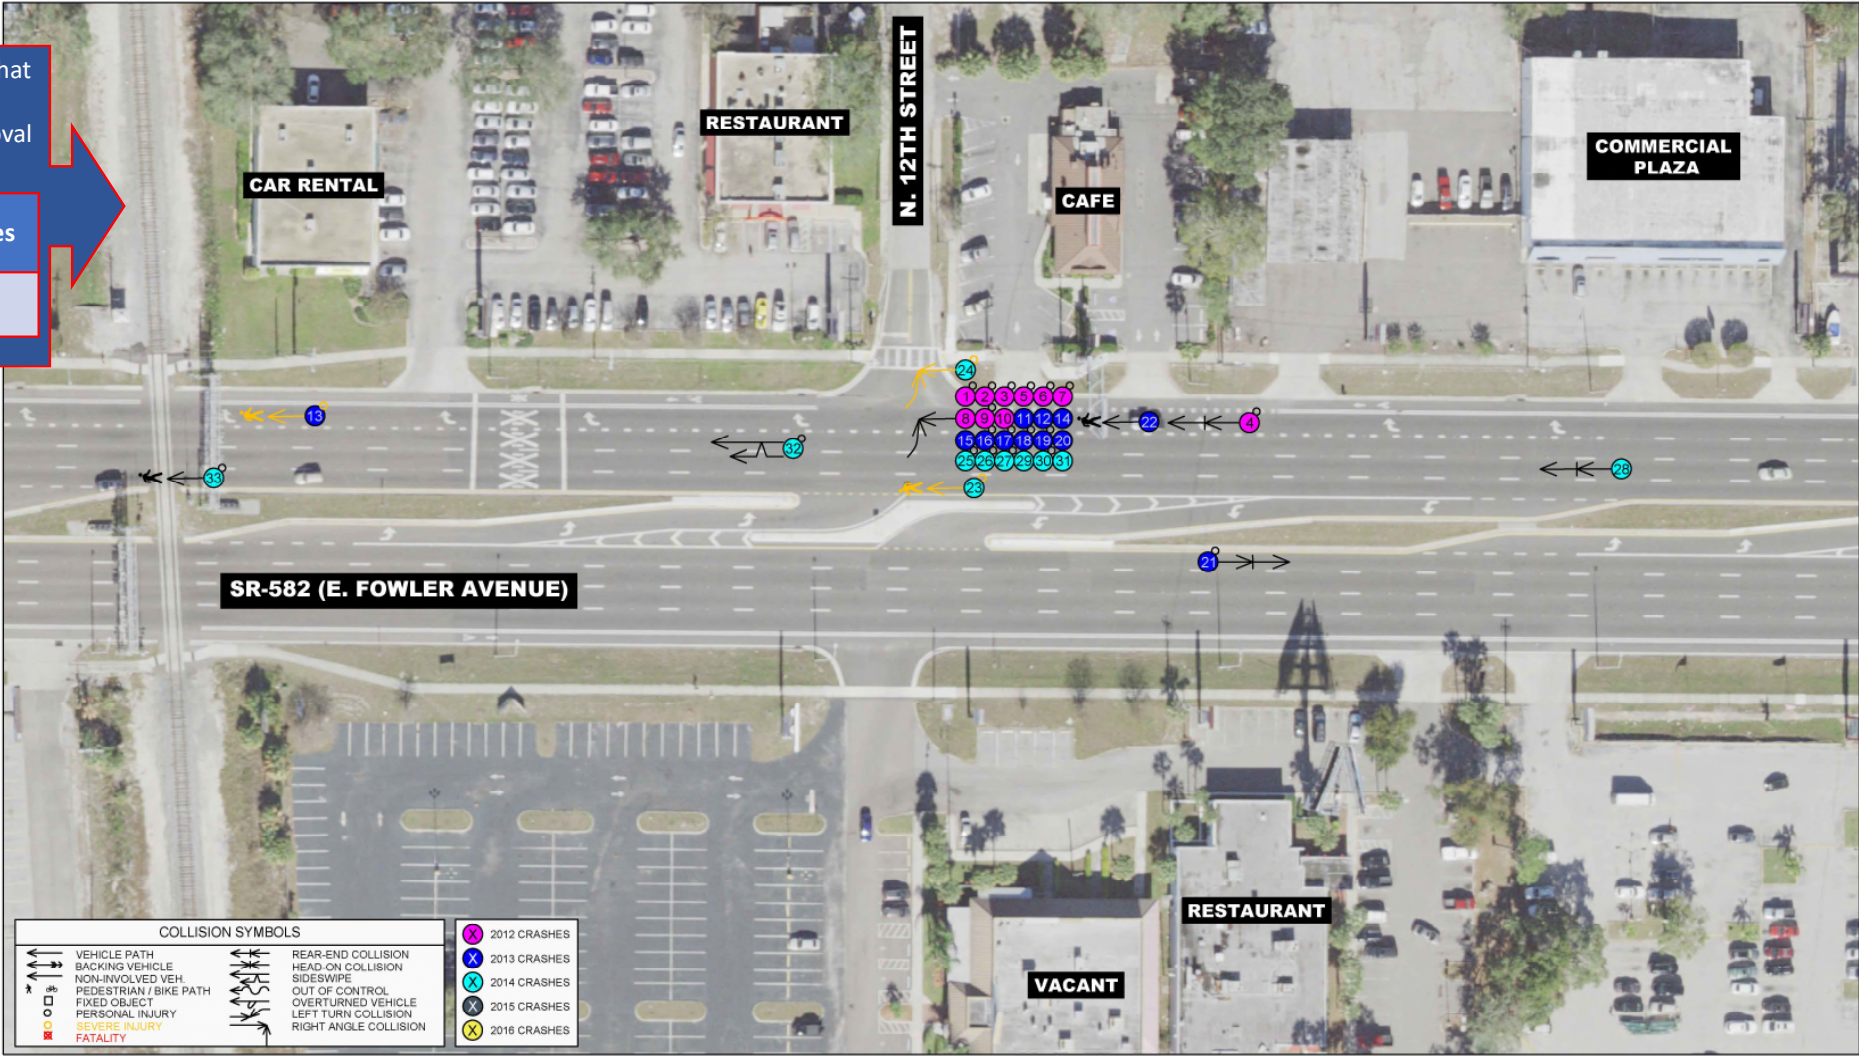

2015-2016 Crashes that could have been prevented with removal of left-turn lane:

Crash Type	Crashes
Left-Turn	26
U-Turn	2

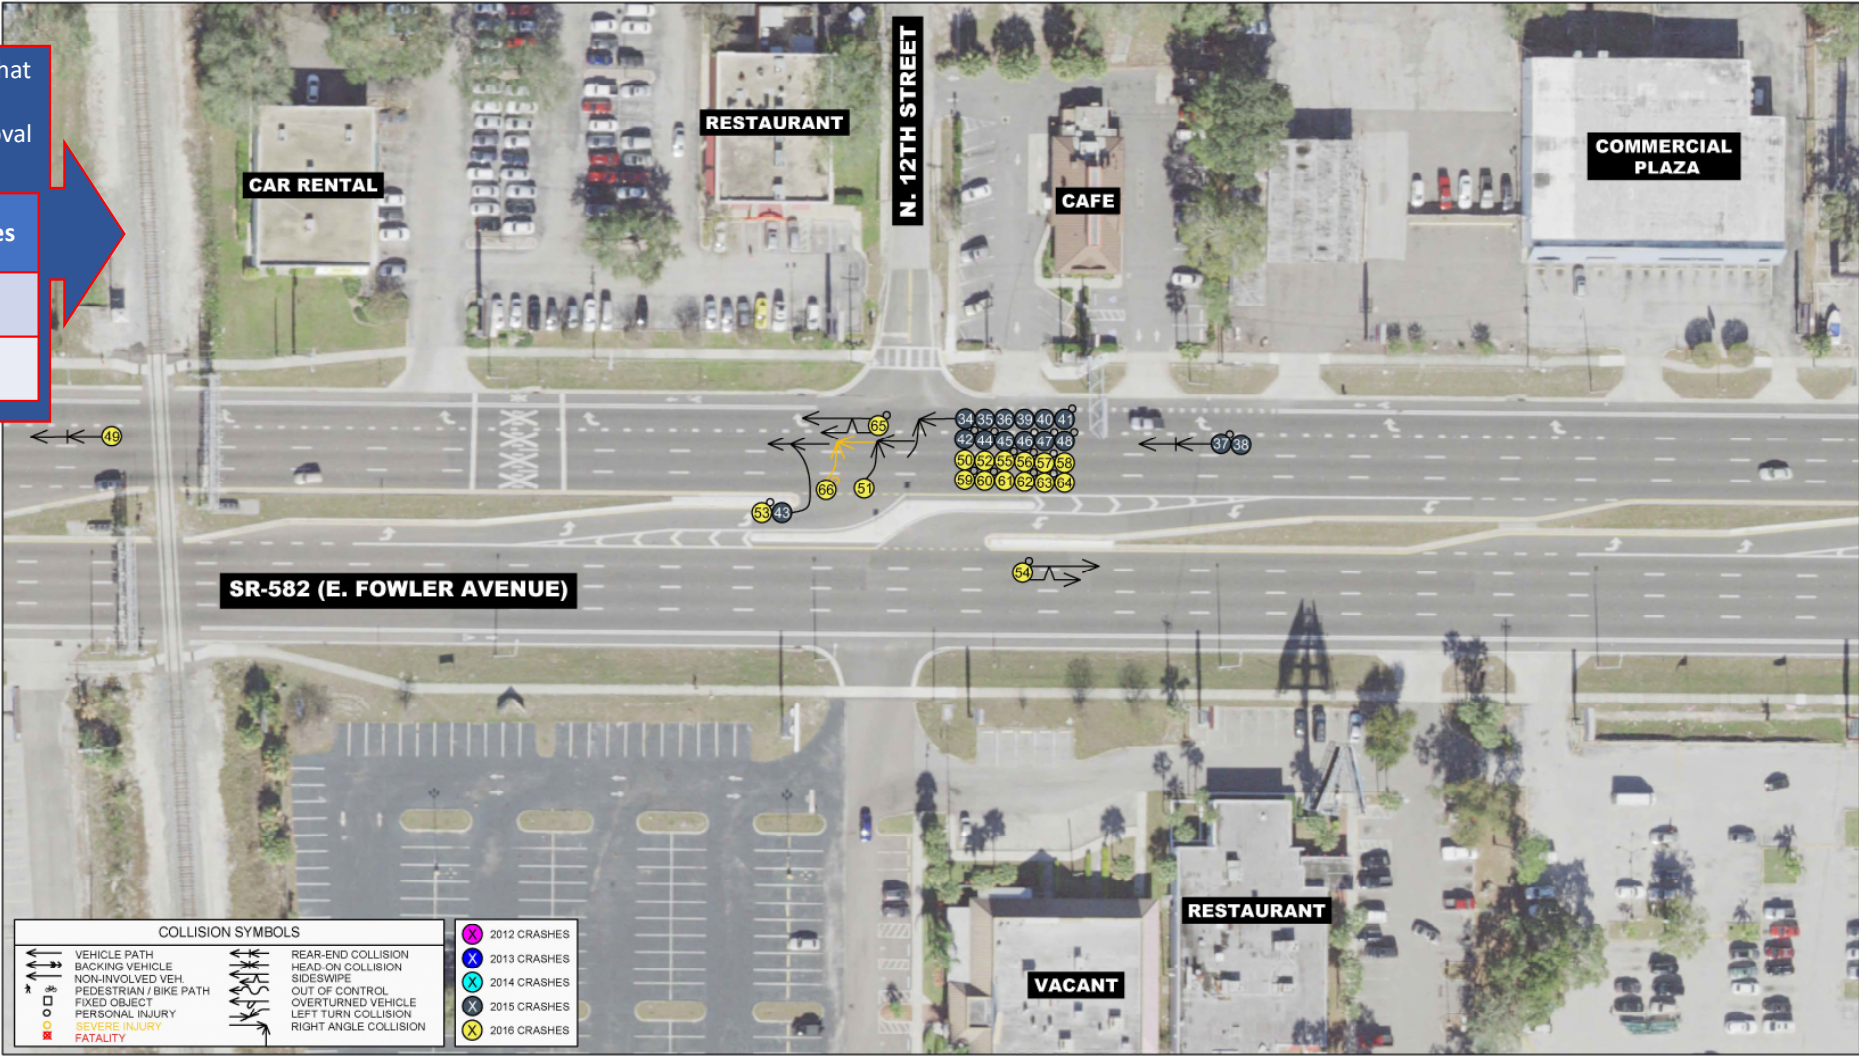

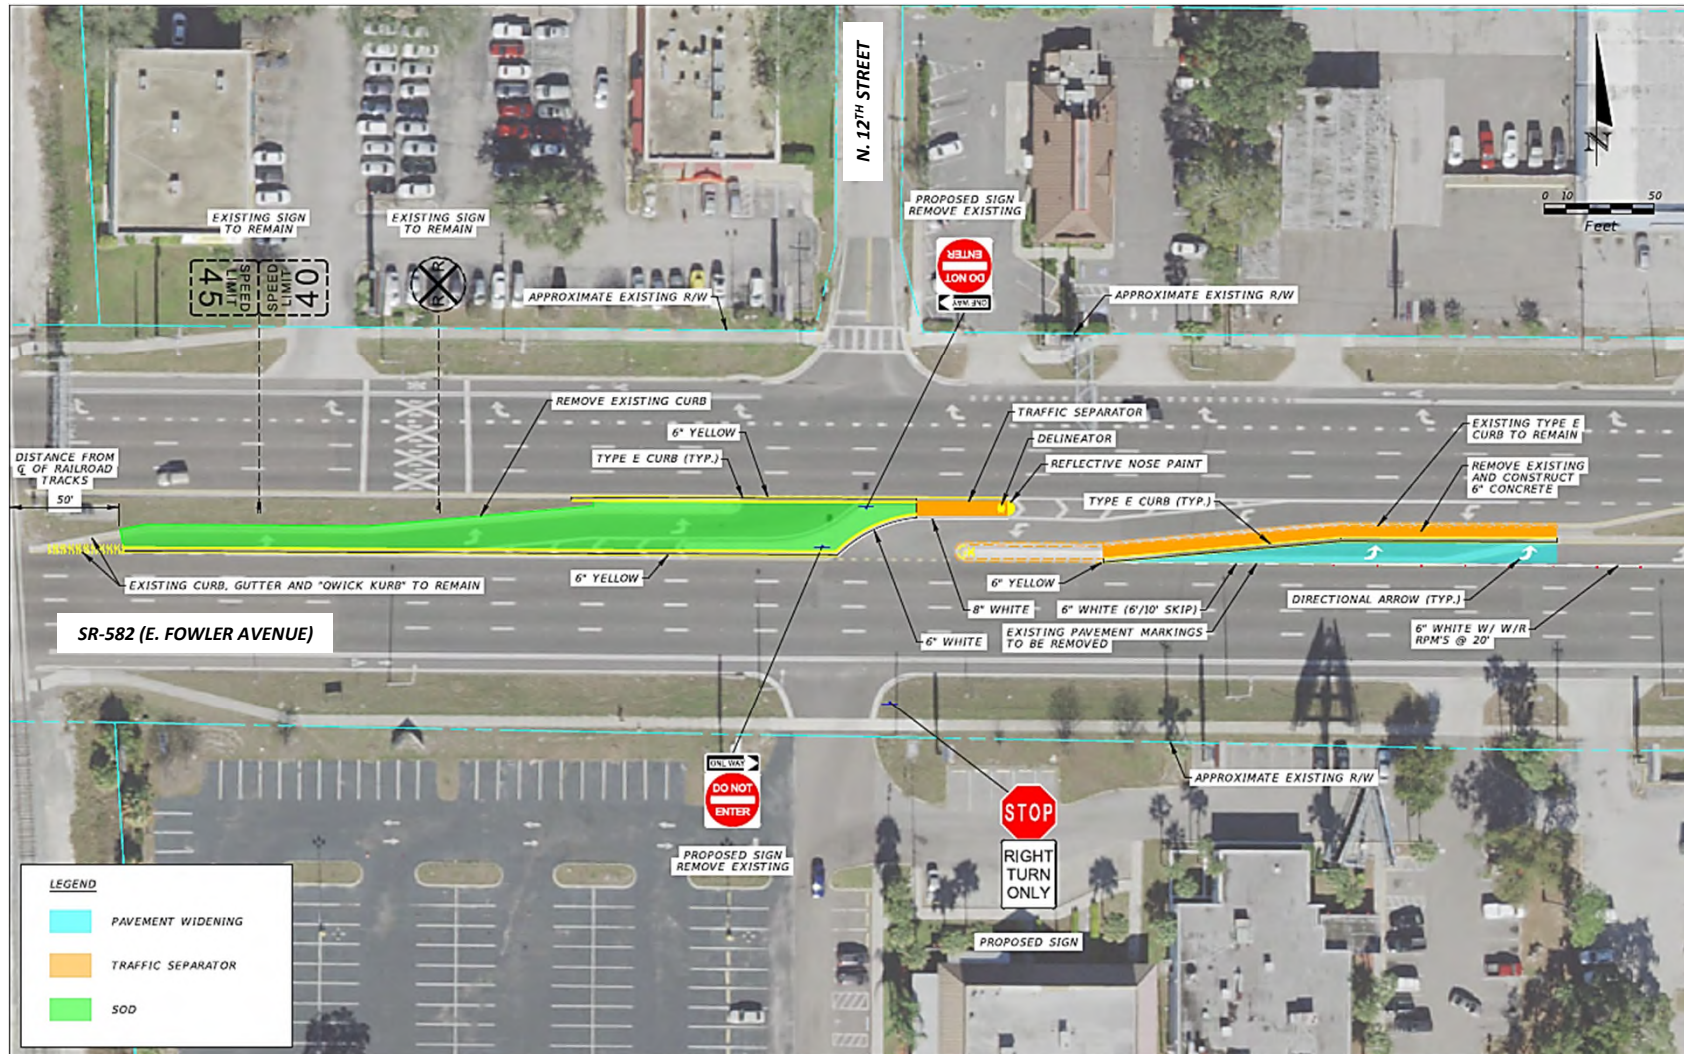



New Route to Turn Onto N. 12th Street





Comments/Questions

- Fill out comment form (available at the public hearing site) or email to JoEllyn.Guthrie@dot.state.fl.us by August 26th, 2019.
- Responses to questions/comments will be addressed at a later date.
- Send letter to:
Jo Ellyn Guthrie, Project Manager
Florida Department of Transportation
11201 N. McKinley Drive
MS 7-1300
Tampa, FL 33612